


SURVEYED BY
SUPERVISED BY
DESIGNED BY


DESIGN FEATURES RELATING TO CONSTRUCTION
OR TO REGULATION AND CONTROL OF TRAFFIC
MAY BE SUBJECT TO CHANGE AS DEEMED
NECESSARY BY THE DEPARTMENT

REVISED	STATE	FEDERAL AID PROJECT	ROUTE	STATE PROJECT	SHEET NO.
7/17/08	VA.		7		16(7)

IN PROGRESS 09/26/08
NOT FOR CONSTRUCTION

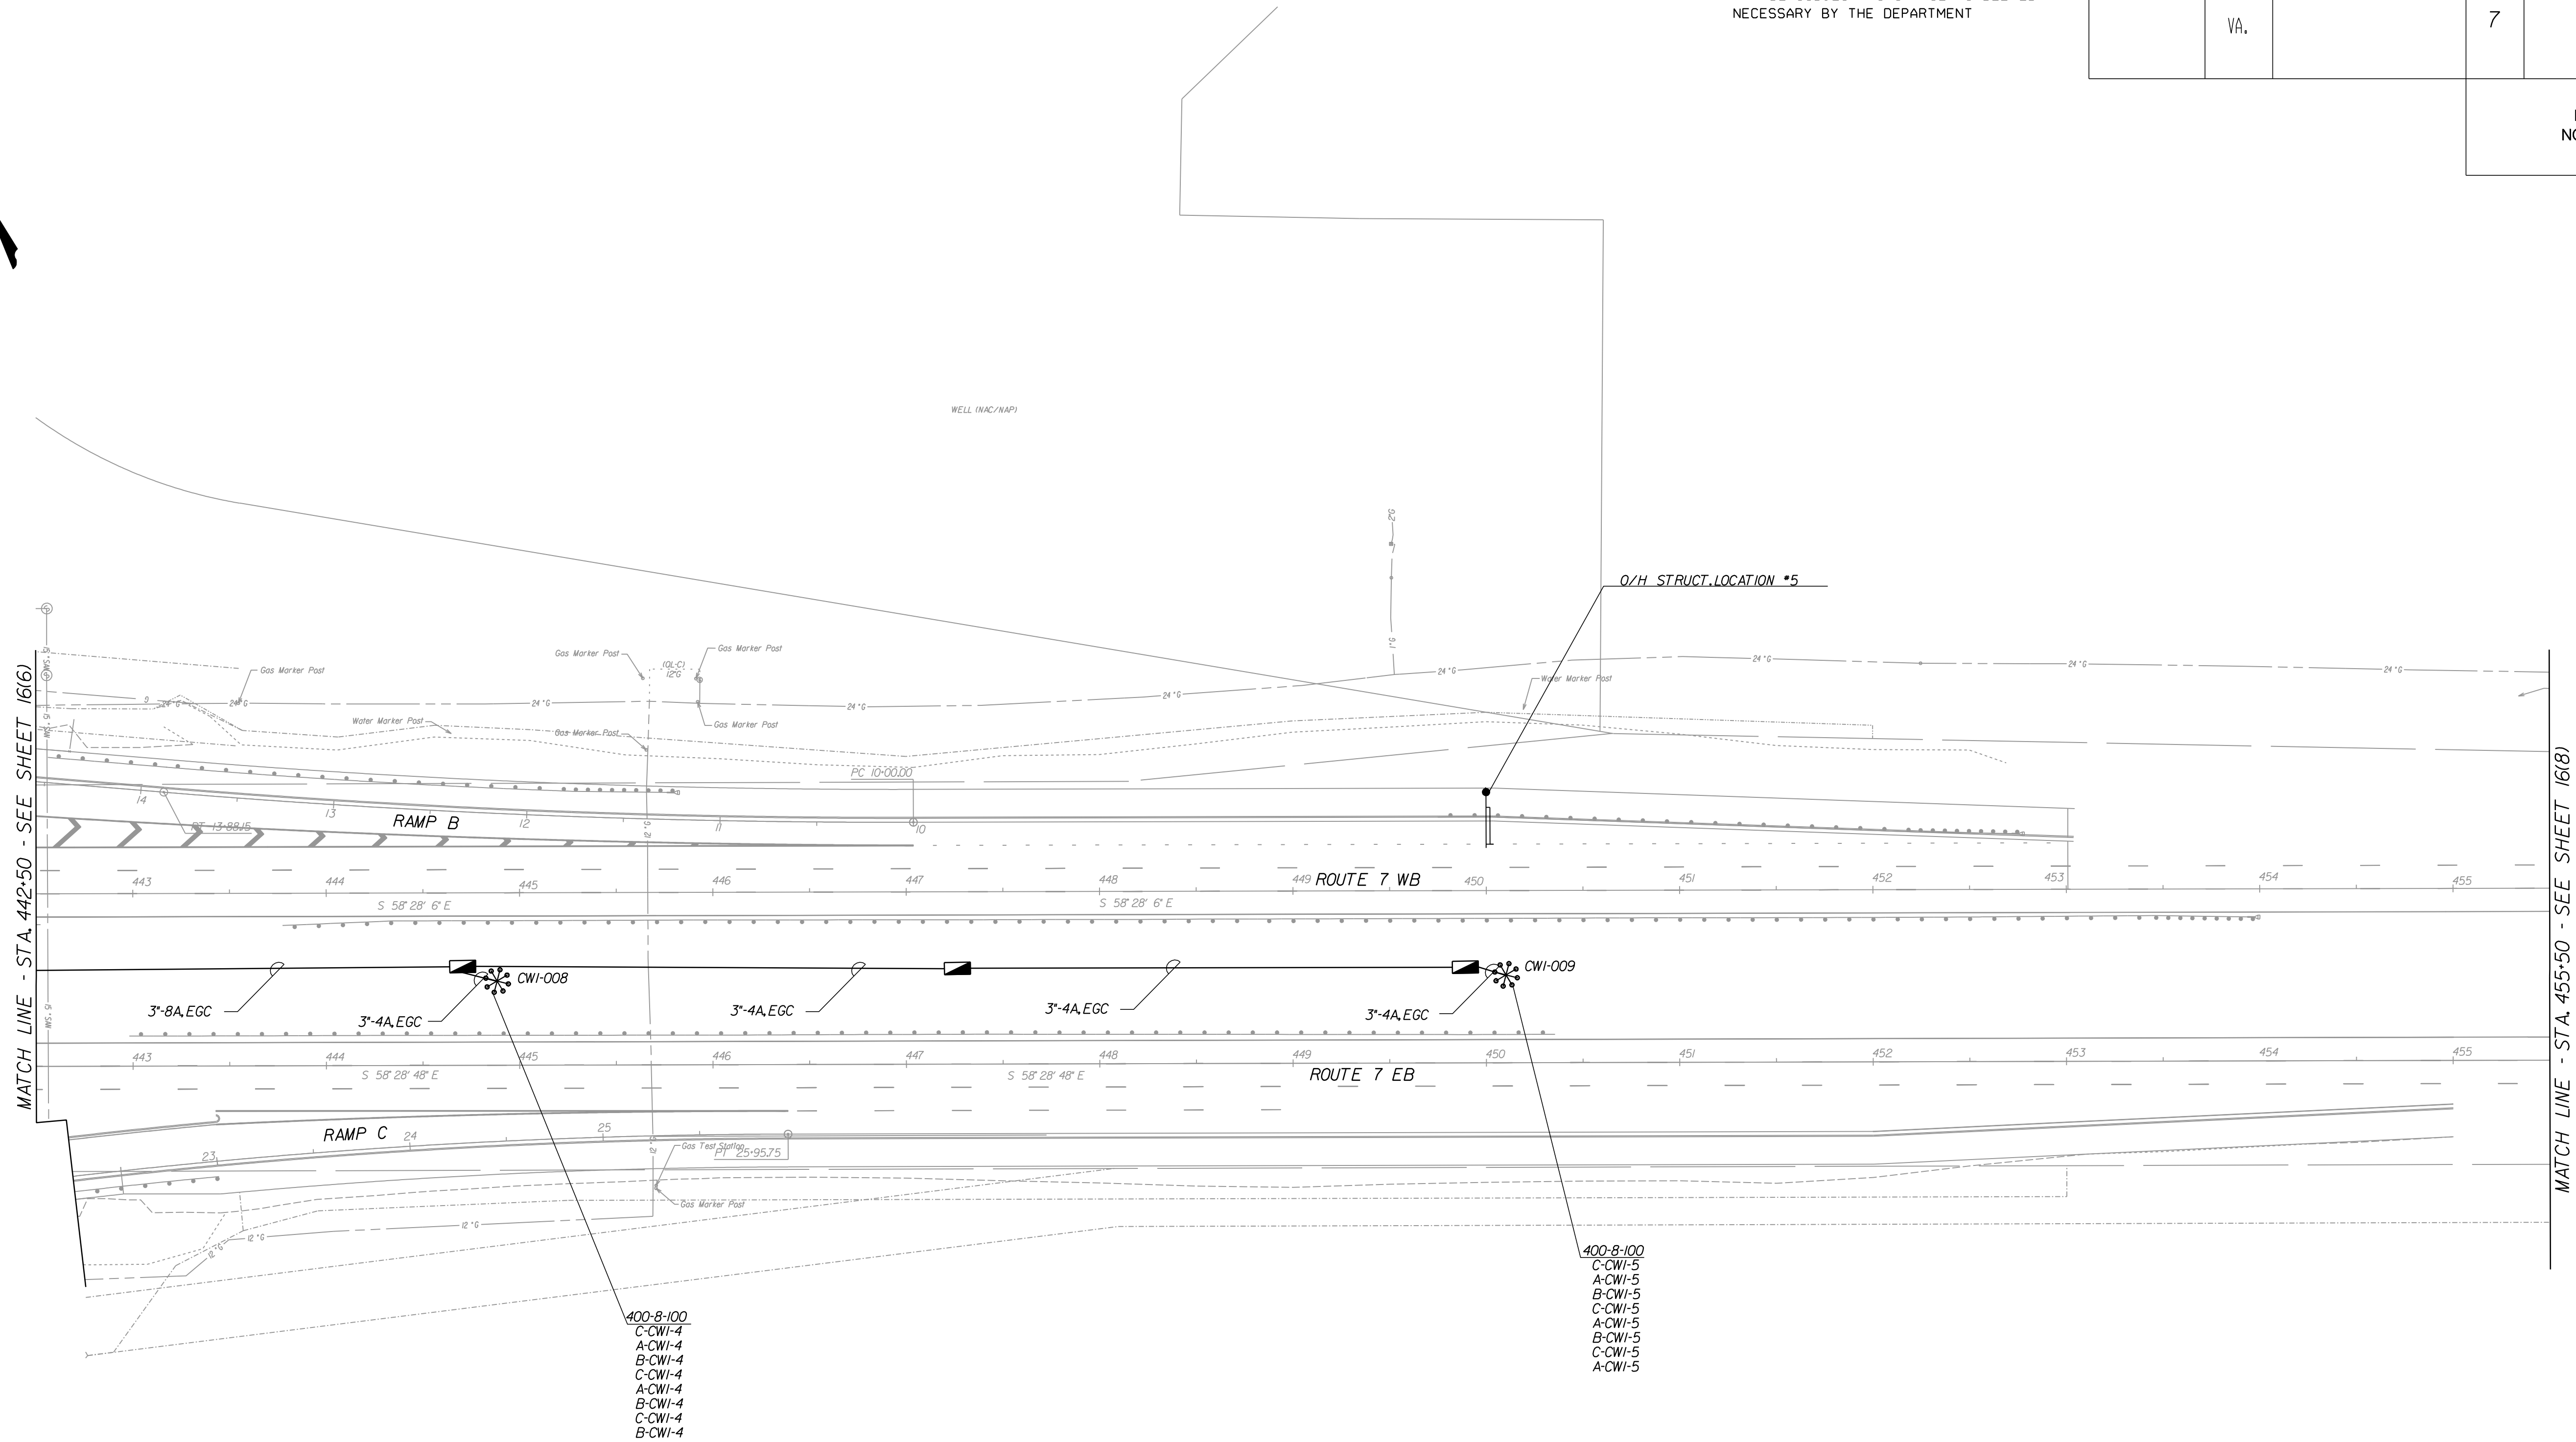

CONDUIT LEGEND	
A	#2 AWG
EGC	EQUAL TO LARGEST CONDUCTOR

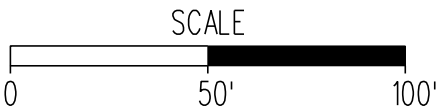

PLAN NO.	PROJECT	FILE NO.	SHEET NO.
			16(7)